

‘Dawes Landscape’

prepared for



Sites

1 Maintenance Building/Existing Meadow

5 Northeast Quadrant

2 Northwest Entrance & Central Walkway


6 East Entrance Allée

3 9-1-1 Center

7 Southeast Quadrant/Salt Shed


4 Southwest Parking Lots

8 Walking Path & Rail

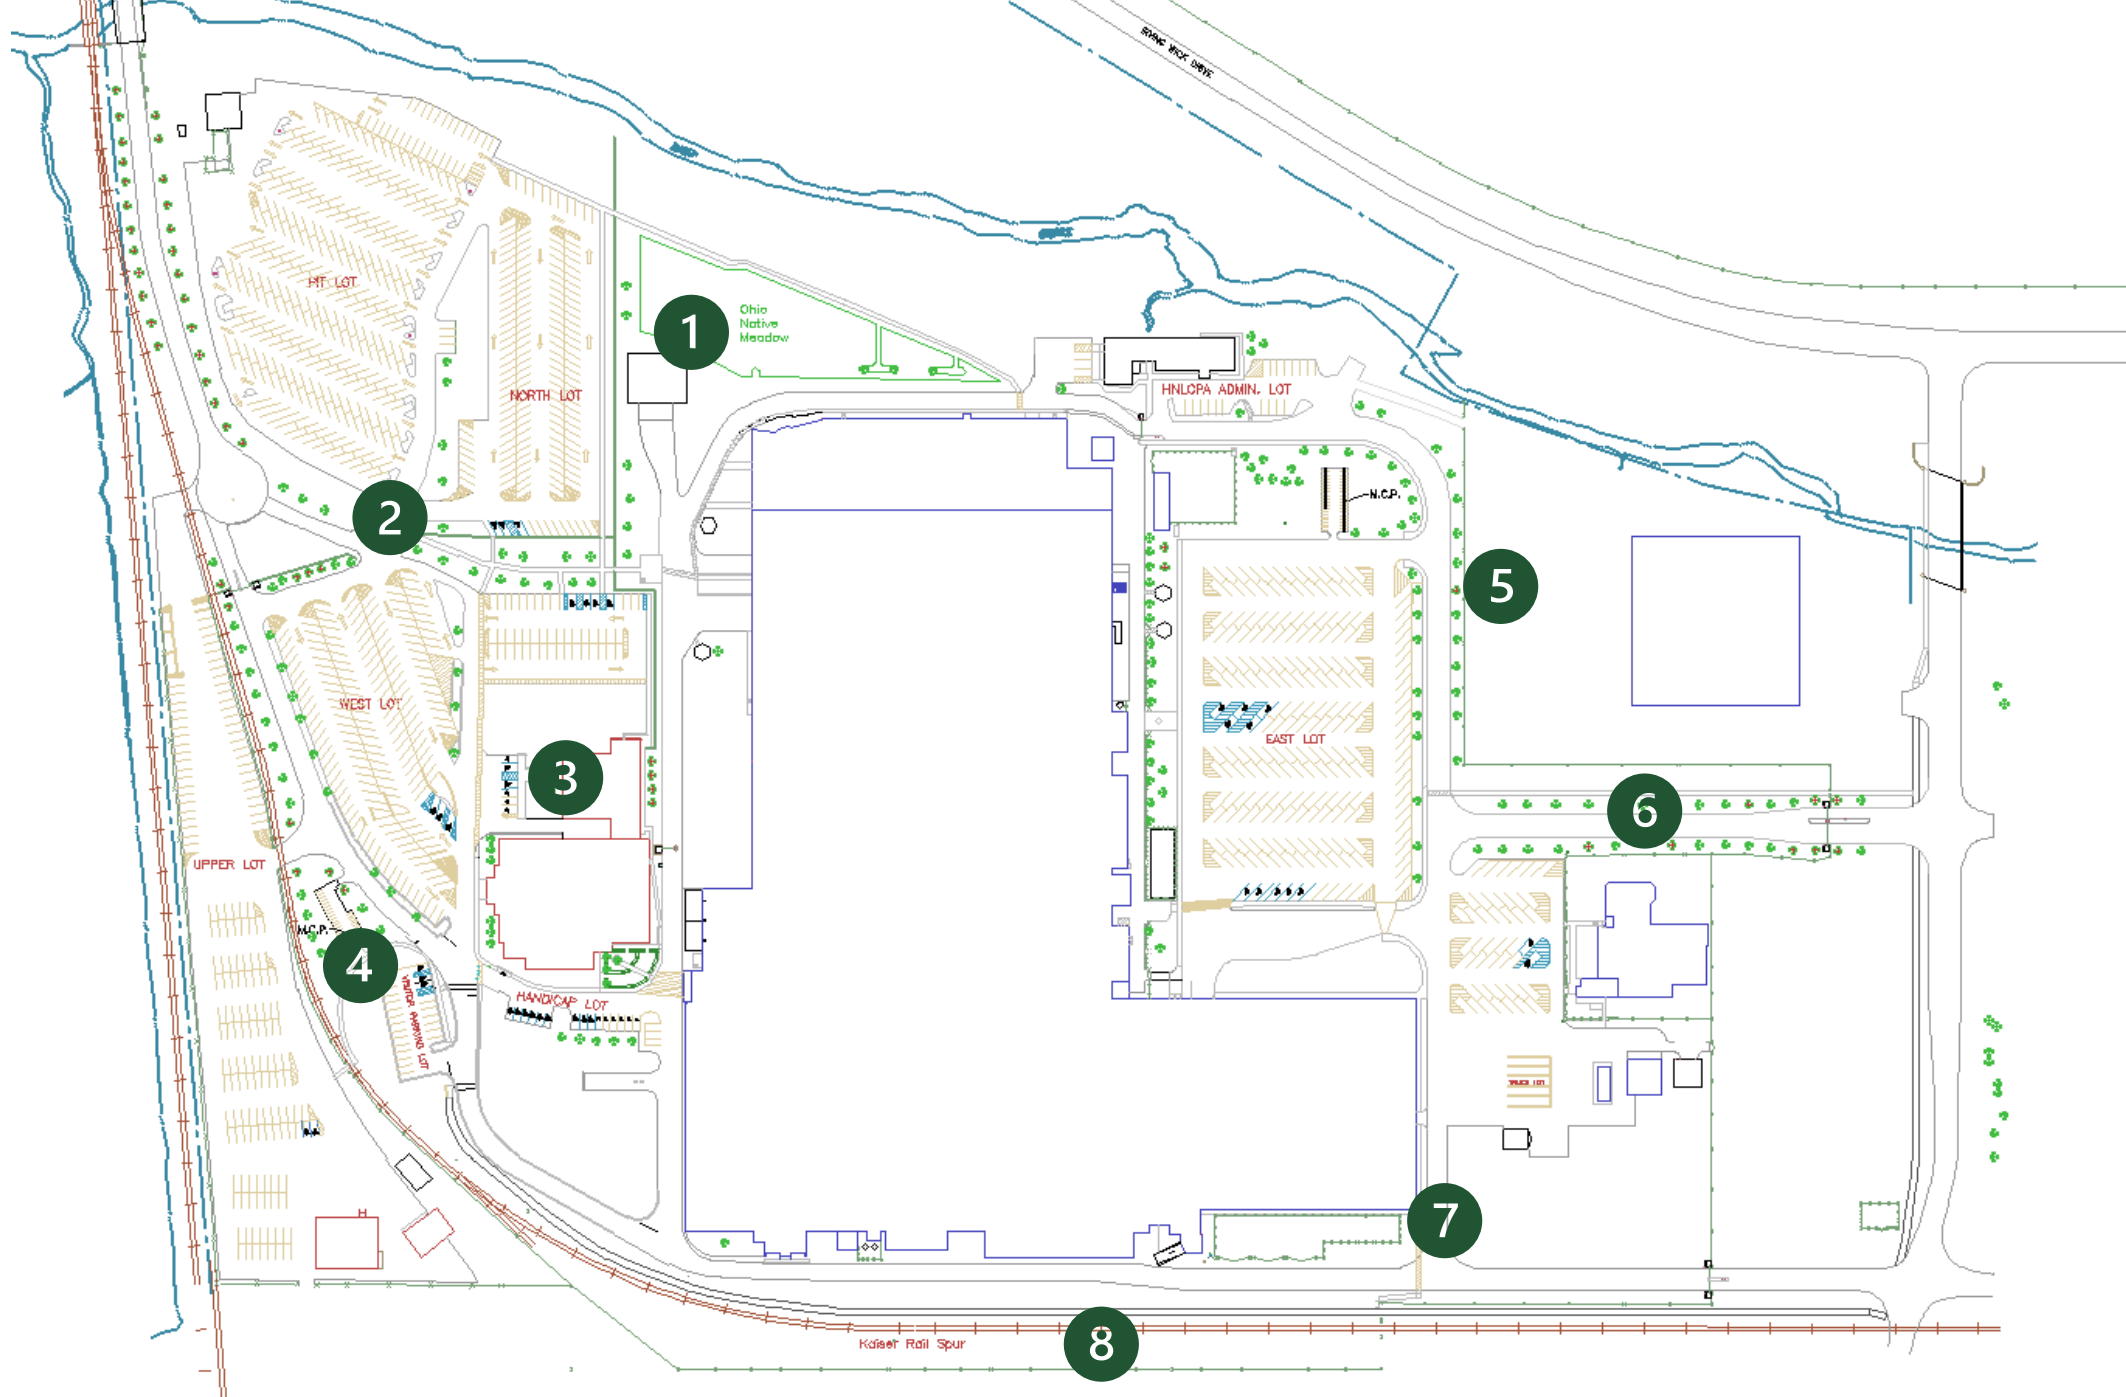

4

Southwest Parking Lots

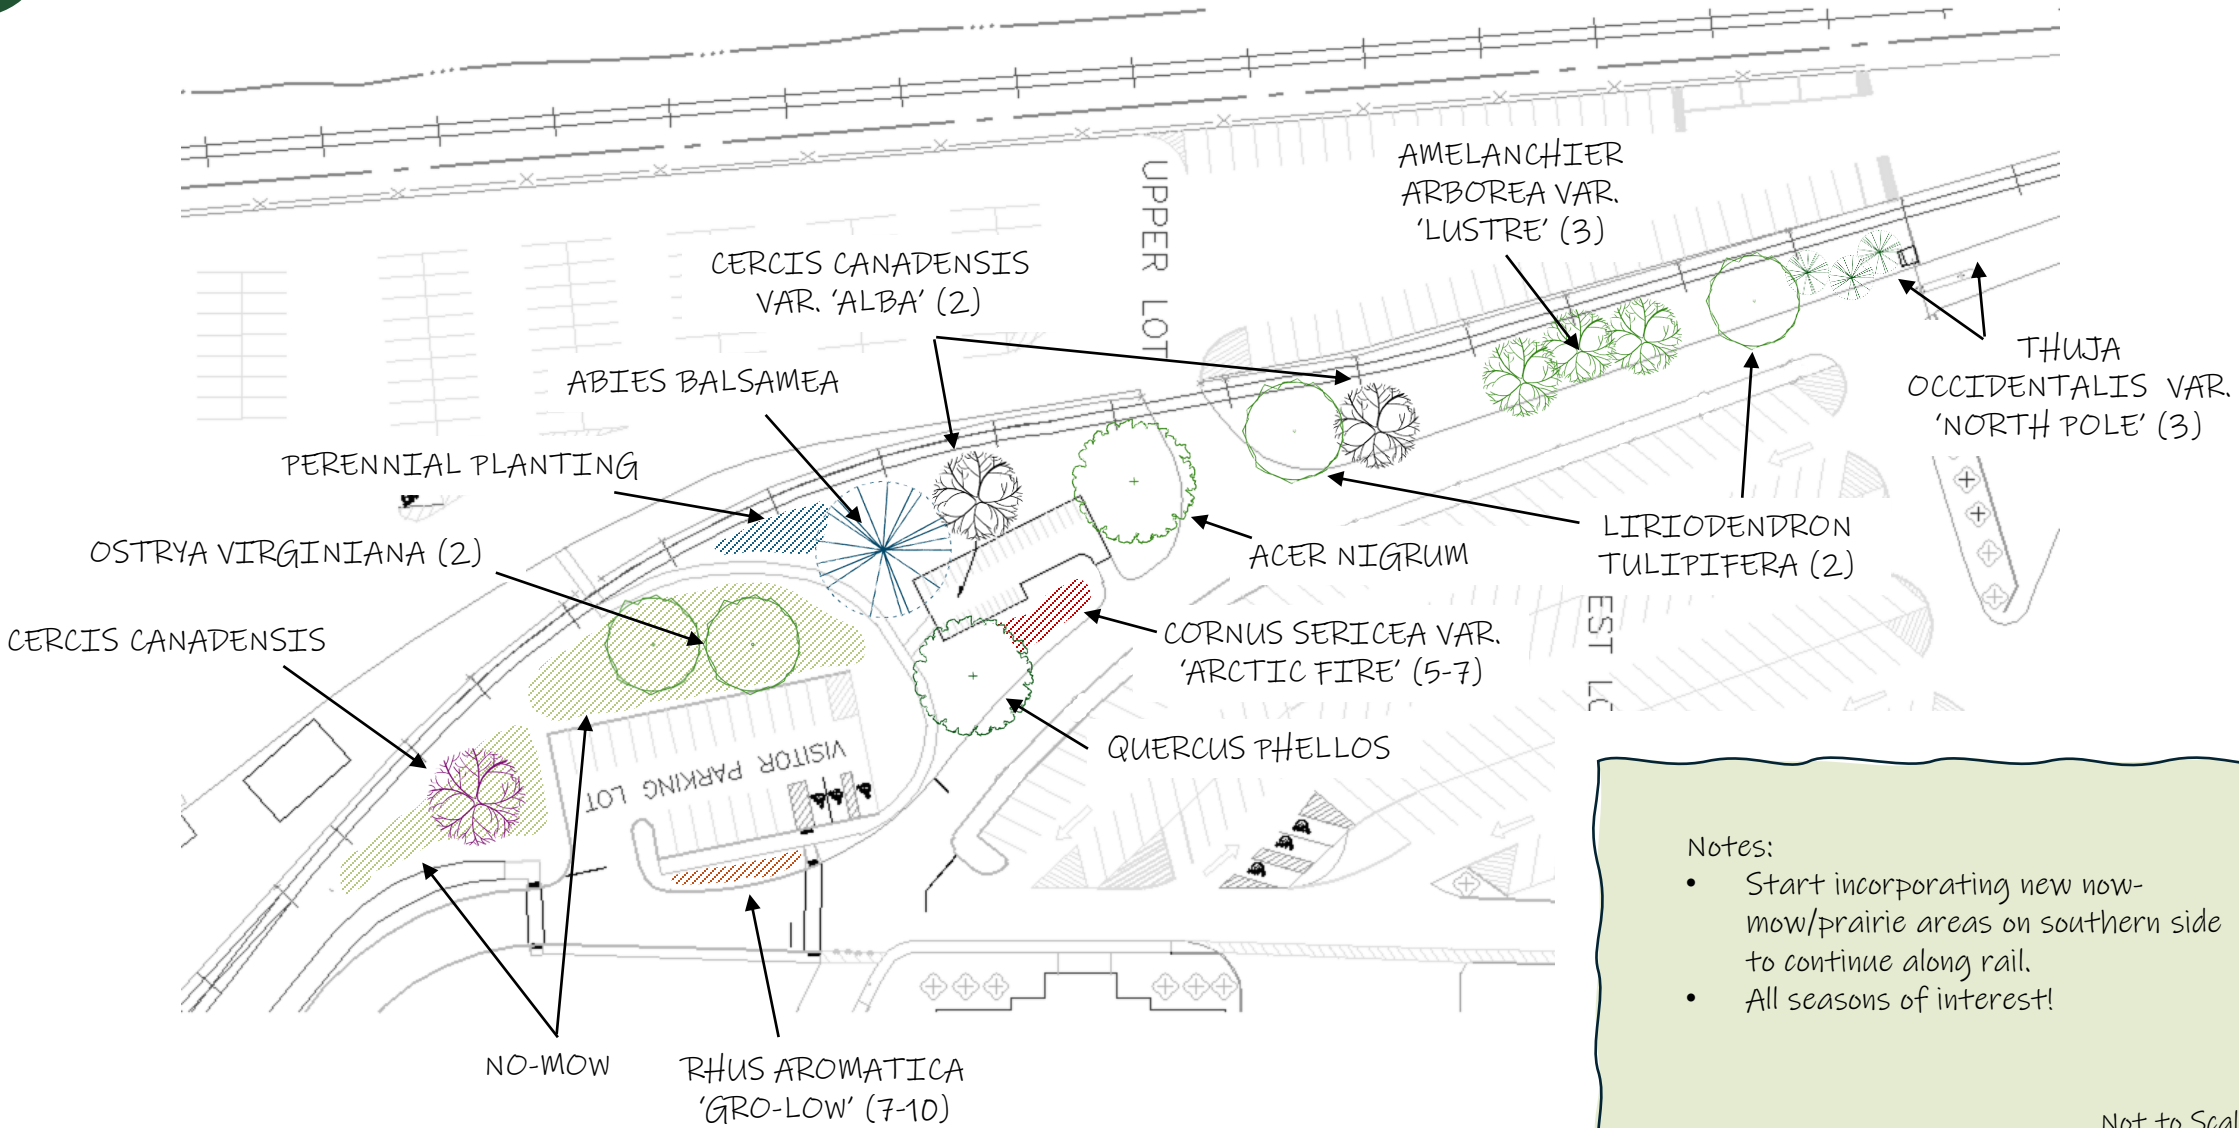

Notes:

- Start incorporating new no-mow/prairie areas on southern side to continue along rail.
- All seasons of interest!

Not to Scale